



Brown & Root

Forged from the past. Engineered for the future.

ADDENDA #1

Project Name: Woolfolk R&R – 3rd Floor
Project Location: Jackson, MS
Project Agency: DFA
Project Number: GS#362-067

Brown & Root Project: MS JOC-J457-0011

Addenda #: #1

See attached drawing SI-01 to add x-ray of the slab before installing floor boxes to insure post-tensioned slab is not damaged in any way. Include in your proposal.

Thank you and please feel free to contact me if you have any questions.

Sincerely,


Bill Fulton

Bill Fulton
Project General Manager
601-540-3038 bill.fulton@brownandroot.com
On-Call Construction | Job Order Contracting



Brown & Root

Forged from the Past. Building the Future

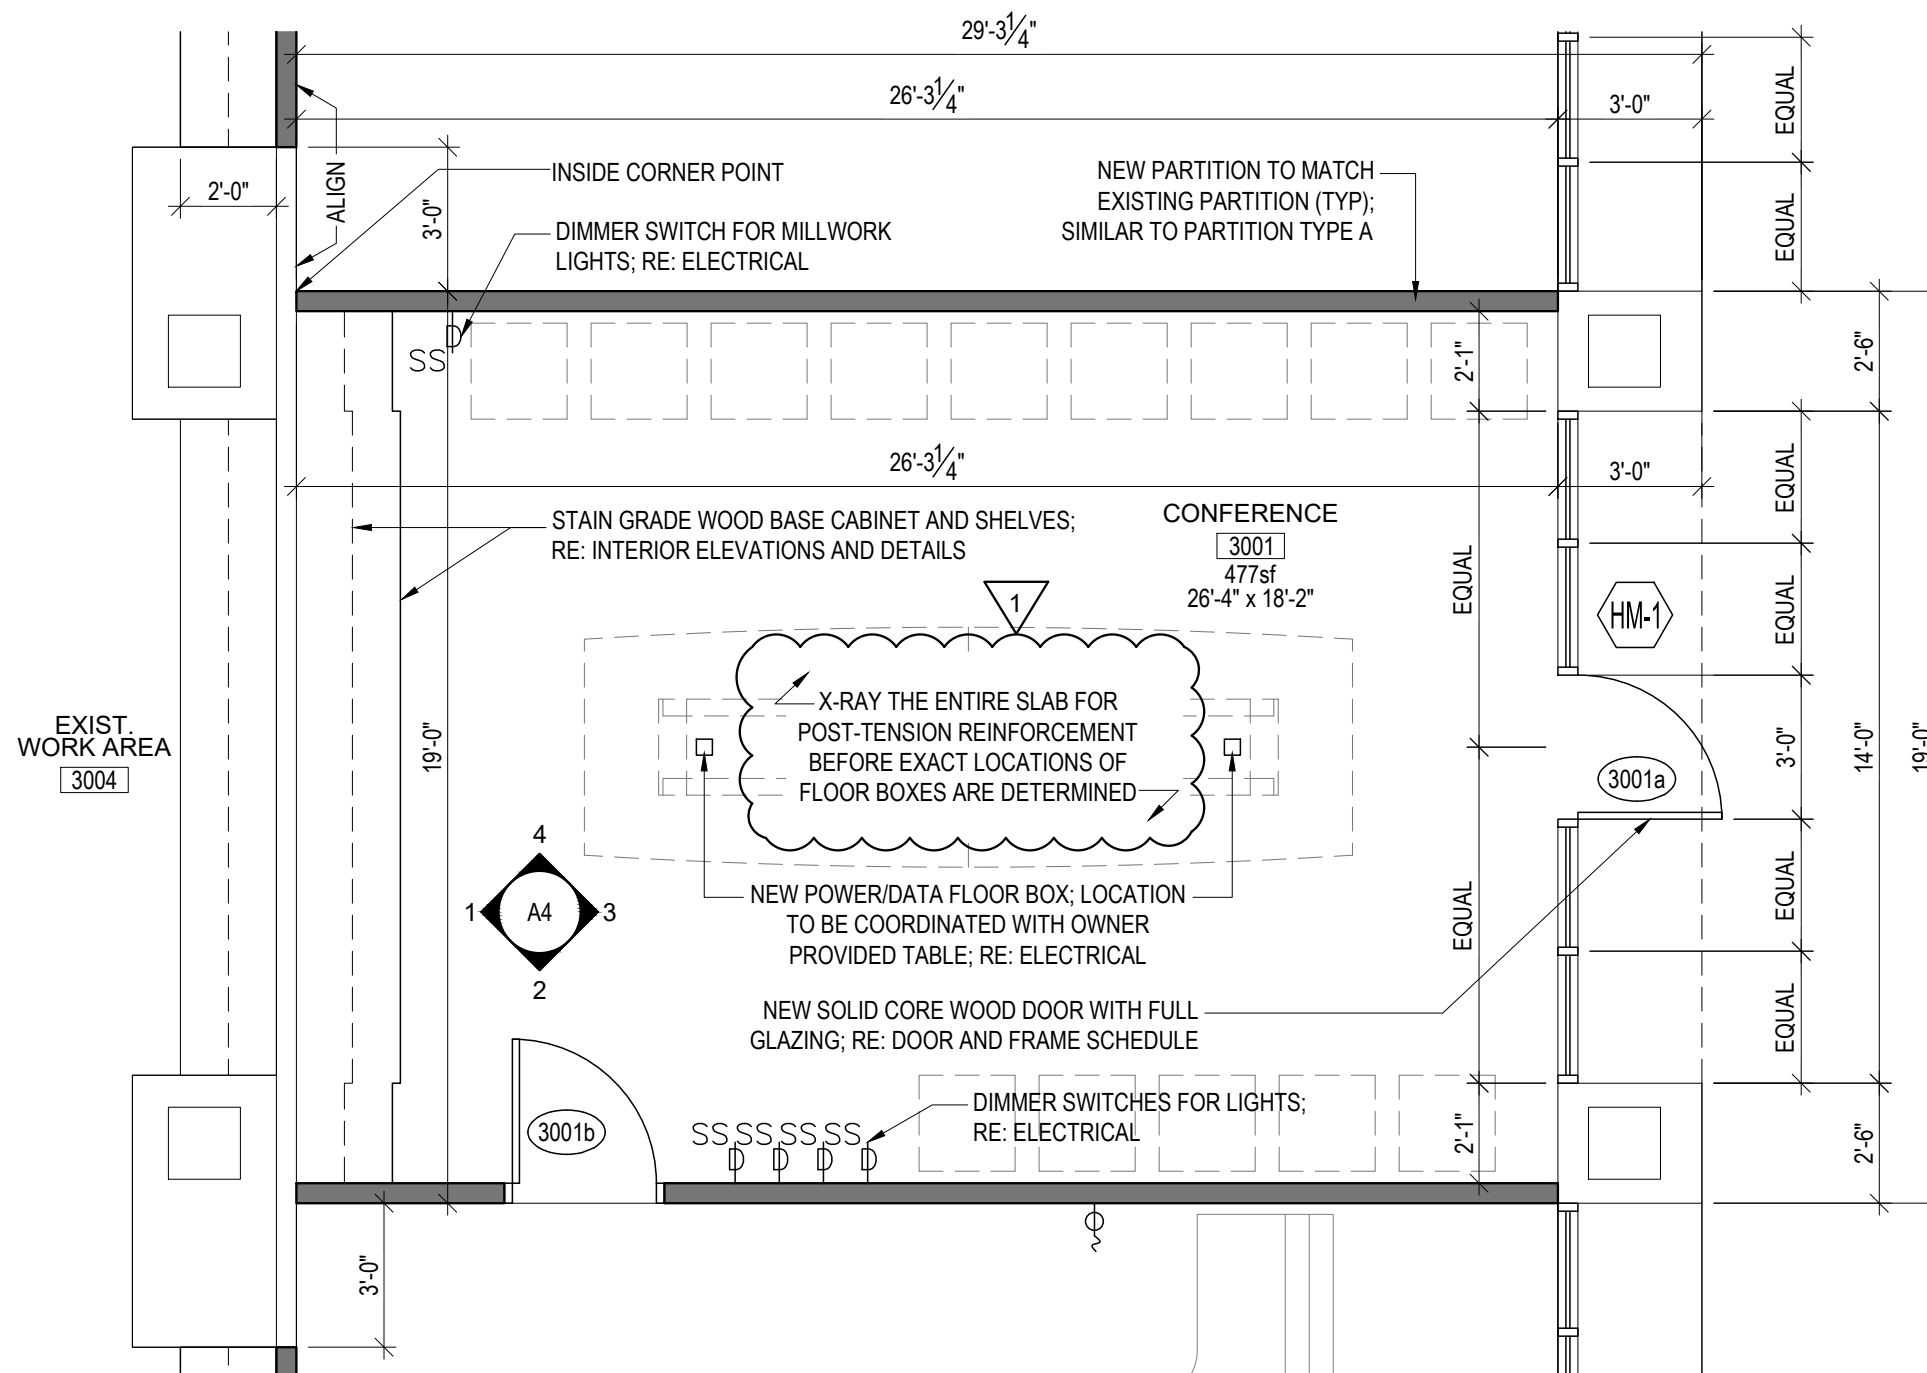

2 Work Area 3A - Floor Plan
SCALE: 1/4" = 1'-0"

ALBERT & ROBINSON
ARCHITECTS
514 Main Street
P.O. Box 1567
Hattiesburg, MS 39403
P: 601.544.1970
F: 601.544.4714
ar-architects.com



GS#362-067 General R&R - JOC Program (Landmark) | DFA
WOOLFOLK FIRST, SECOND, AND THIRD FLOORS
OFFICE OF CAPITOL FACILITIES (DFA) | JACKSON, MISSISSIPPI

ISSUANCE SCHEDULE		PN #21-026
Date	Description	SUPP. INSTRUCTION
2021.08.16	SI #1	SI-01
Drawn By:	AS	
Checked By:	CR	THIRD FLOOR WORK AREA 3A PLAN